

Mountain View Corridor Utah County 2100 North Typical Section



ENVIRONMENTAL
IMPACT STATEMENT


Figure 5-G

Utah County
2100 North Arterial
Typical Sections

May 2005

Assumed Characteristics

1. Commercial area
2. Access controlled
 - * Center median
 - * Driveway access greater than or equal to 250'
3. Street coordinates are Lehi City based

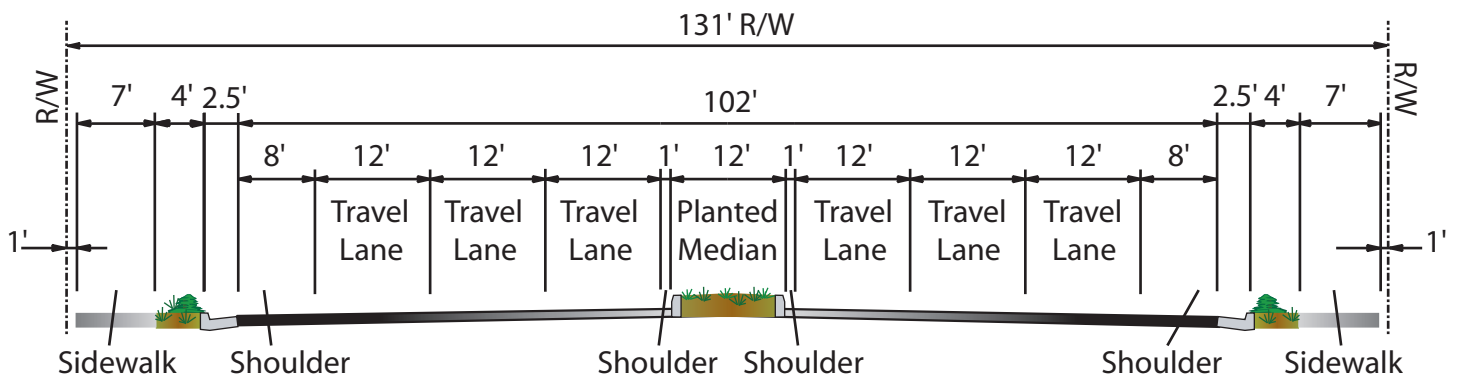

7 Lane Arterial
Design Speed = 45mph
Runs from MVC Freeway to I-15